

LightShow/West October 19 - 23, 2009 Kentia Hall Los Angeles Convention Center




3455 West Sunset Road, Suite L
Las Vegas, NV 89118
Phone: 702.320.5140
Fax: 702.320.5145

- Account Executive: Diane Billotti
- Revision Date: 09/29/09
- Rev. # 27
- Drawn By: Michele McDonald/kc
- Scale: Fit To Page

Inventory as of 09/29/2009
87% - 23,320 SqFt Rented
13% - 3,500 SqFt Available

Dimension	Size	Qty	SqFt	Rented	Available
10x10	100	167	16,700	148	19
10x12	120	1	1,200	0	1
10x20	200	25	5,000	23	2
20x20	400	8	3,200	5	3
20x40	800	1	800	0	1
20x50	1,000	1	1,000	0	1
Totals:		203	26,820	179	24

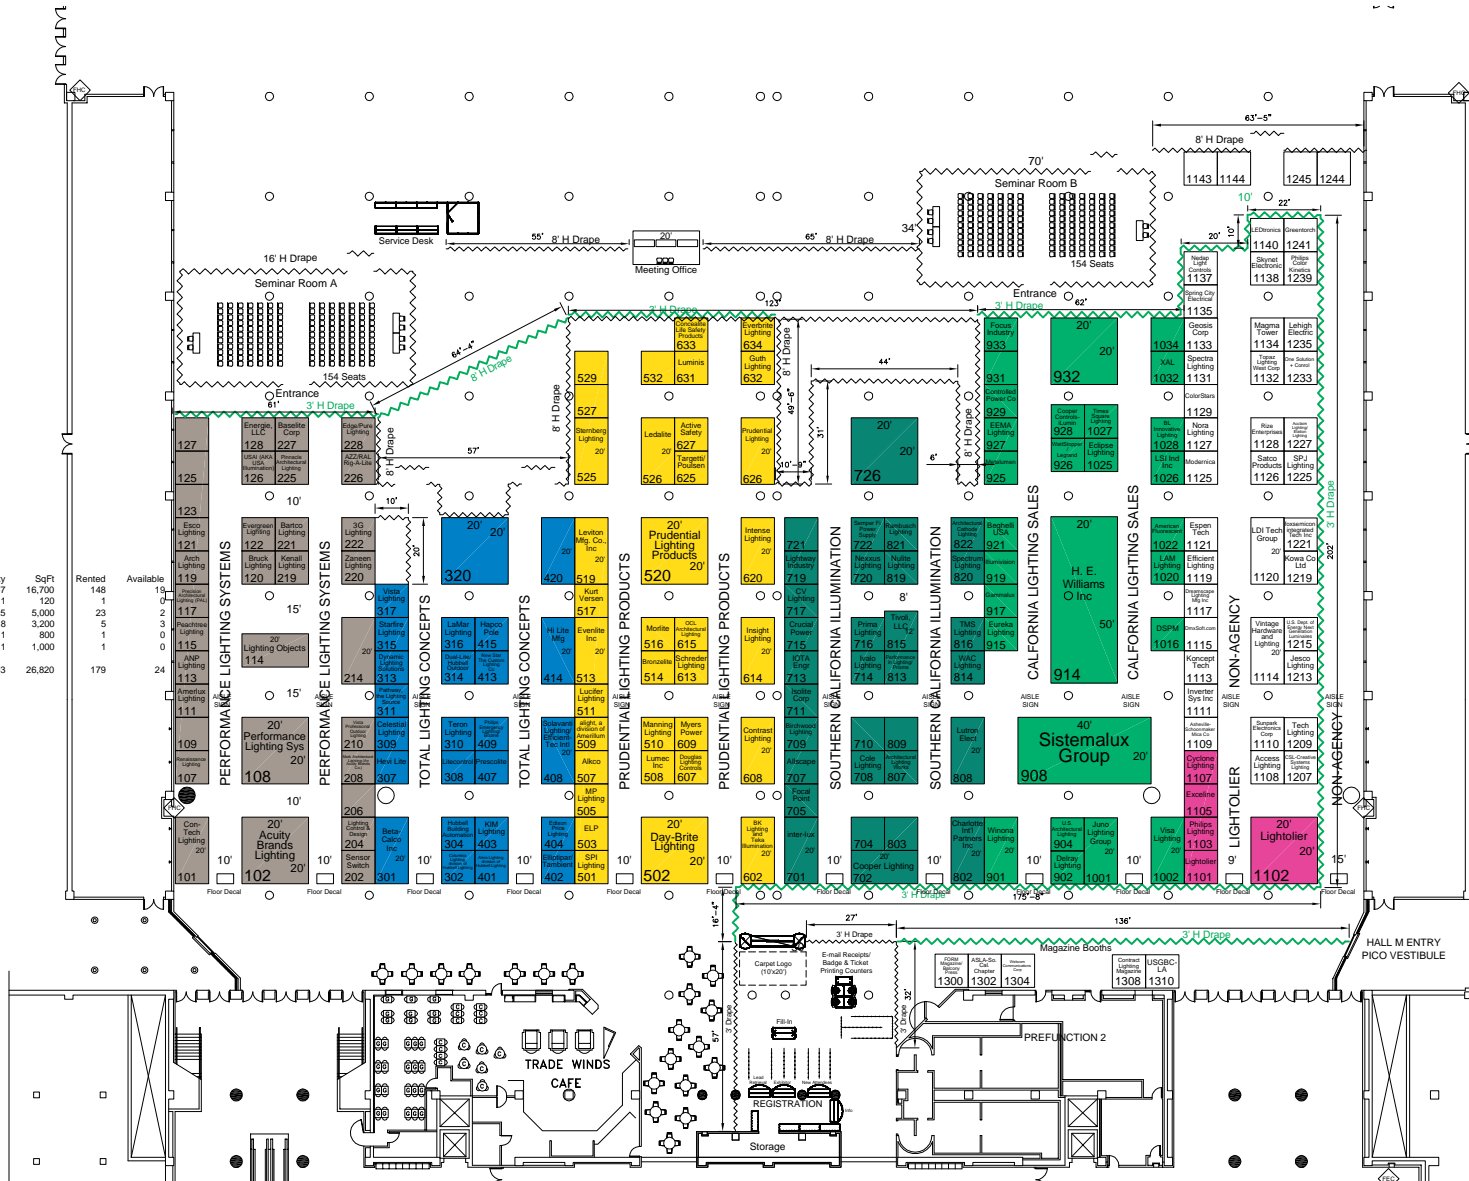

*This floor plan is subject to fire marshal approval.

Disclaimer
Every effort has been made to ensure the accuracy of all information contained on this floor plan. However no warranties, either expressed or implied are made with respect to this floor plan. If the location of building columns, utilities or other architectural components of the facility is a consideration in the construction or usage of an exhibit, it is the sole responsibility of the exhibitor to physically inspect the facility to verify all dimensions and locations.